

TO BE COMPLETED BY CUSTOMER / CONTRACTOR

COMPANY :

P.O. NUMBER :

SITE ADDRESS :

SITE CONTACT & PHONE :

PREFERRED DELIVERY DATE (TBC SW360) :

STORMFILTER REFERENCE (IF APPLICABLE) :


INLET PIPE Ø :	PIPE MATERIAL :	CORE DRILL Ø :	INLET (IL) :
OUTLET PIPE Ø :	PIPE MATERIAL :	CORE DRILL Ø :	OUTLET (IL) :
LID LEVEL (RL) :		DTI :	
COMPLETED BY :		SIGNED :	DATE :

TO BE COMPLETED BY SW360


SW360 PRODUCT CODE :			
MEDIA TYPE (CIRCLE ONE) :	PERLITE	ZPG	OTHER :
CARTRIDGE QTY (STATE) :			PRE-INSTALLATION (Y/N) :
SP FLOW RATE (CIRCLE ONE) :	FULL (Ø 27.6 ID) BLACKMUSTARD	3 QTR (Ø 24.0 ID) WHITE/OPAL	HALF (Ø 19.7 ID) GREEN
ACCESS COVERS (CIRCLE ONE) :	AS DRAWN - YES or NO		OTHER :
COMPLETED BY :	SIGNED :		DATE :

APPROX WEIGHTS


VAULT WEIGHT: 21200 Kg (EMPTY)
VAULT WEIGHT: 22550 Kg (WITH 27 x ZPG CARTS FITTED)
LID WEIGHT: 7300 Kg

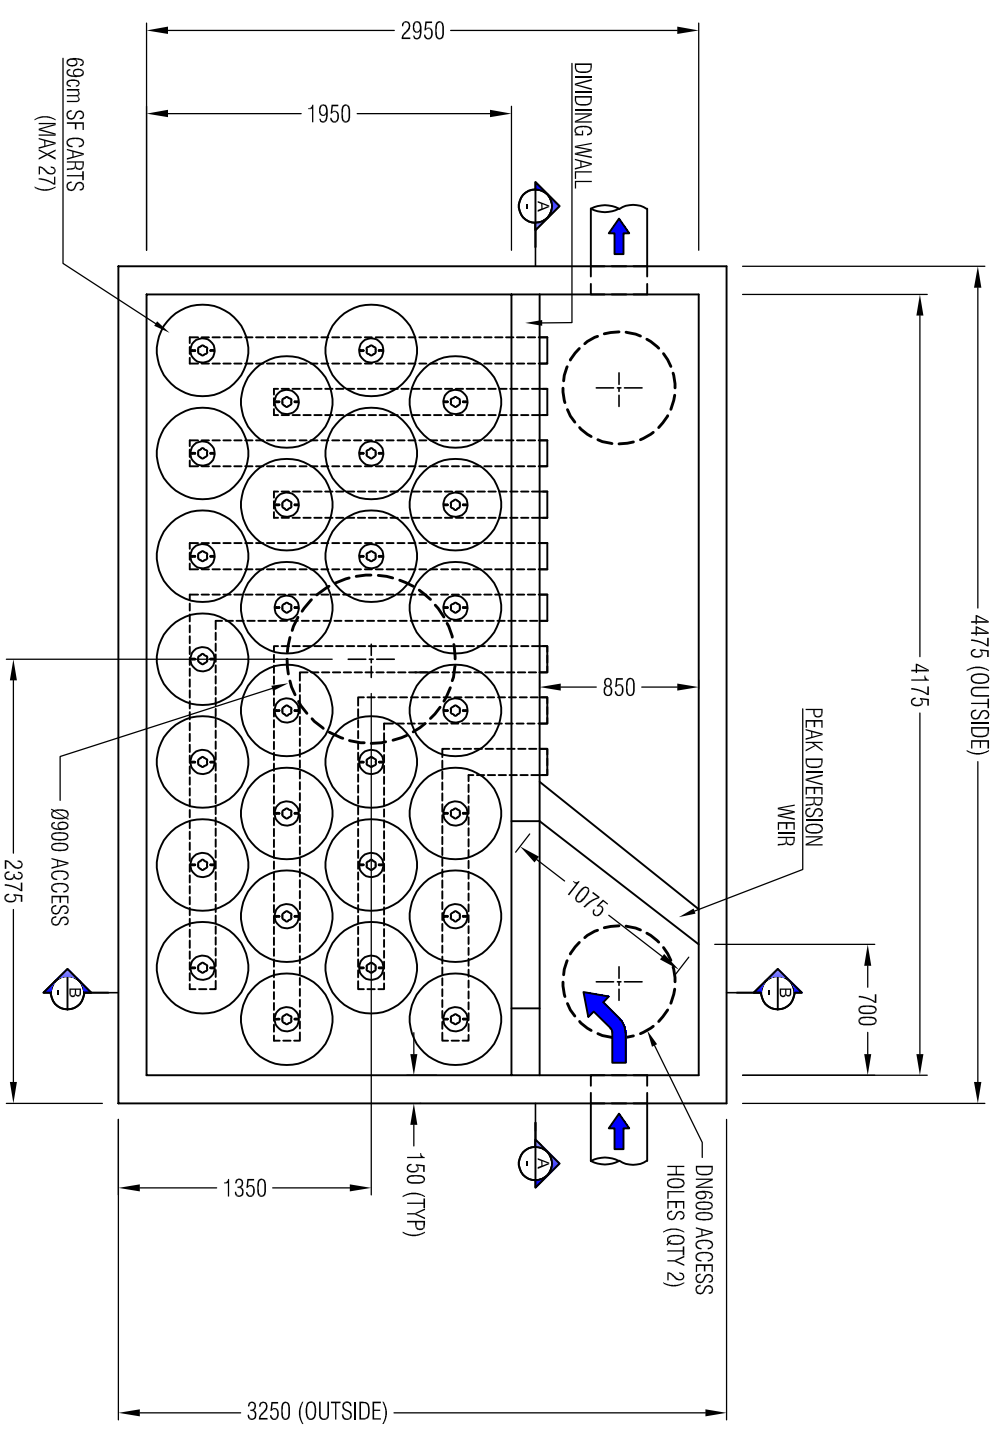

PLAN VIEW
(LID OMITTED)

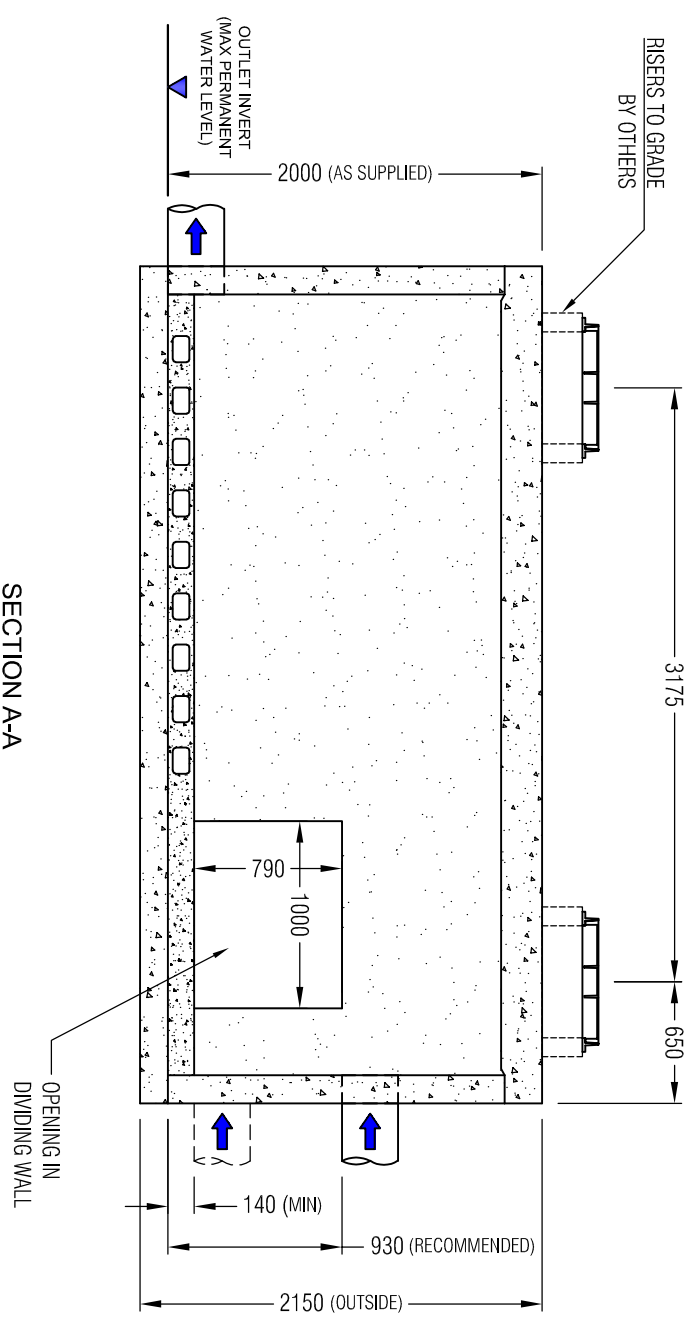

SECTION A-A

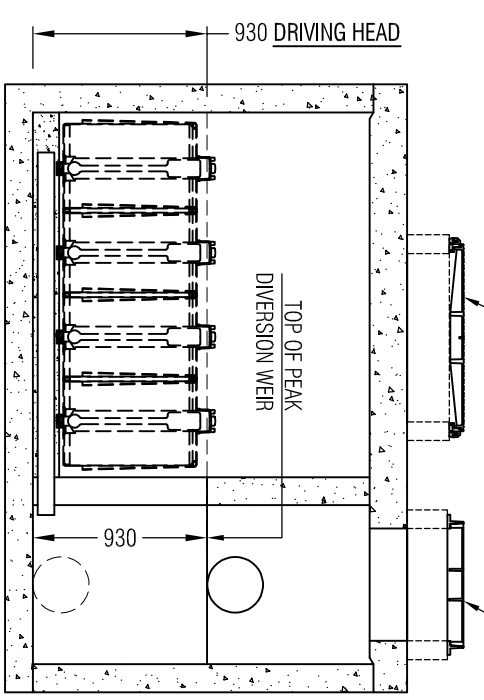

SECTION B-B

NOTES

- SW360 TO CONFIRM WEIGHTS AND LIFTING DETAILS PRIOR TO DELIVERY.
- UNIT SUPPLIED WITH INLET & OUTLET HOLES PRE-CORED.
- INLET AND OUTLET PIPES BY OTHERS.
- SEALING / GROUTING OF CONCRETE LID AND PIPES BY CONTRACTOR, ENSURING LOCAL CODES AND REGULATIONS ARE COMPLIED WITH.
- RISERS REQUIRED FROM VAULT LID TO ACCESS COVERS (FINISHED SURFACE LEVEL) SUPPLIED BY THE CONTRACTOR. CONTACT **0800STORMWATER** FOR RECOMMENDATIONS.
- CONTRACTOR TO TAKE APPROPRIATE MEASURES TO PROTECT CARTRIDGES FROM CONSTRUCTION RELATED EROSION RUNOFF.
- BACKFILL, BEDDING AND BUOYANCY DESIGN BY ENGINEER OF RECORD
- QTY OF CARTRIDGES BY ENGINEER OF RECORD.
- CONCRETE VAULT AND LID DESIGNED AND MANUFACTURED TO HN-HO-72
- DESIGN CHECK REQUIRED WHEN COVER ABOVE LID EXCEEDS 1.0M
- OTHER CONFIGURATIONS ARE POSSIBLE. FOR REQUIREMENTS OUTSIDE OF DRAWING SPECIFICATIONS PLEASE CONTACT **0800STORMWATER**.



0800 STORMWATER
sales@stormwater360.co.nz
www.stormwater360.co.nz

CONDITION OF USE
© STORMWATER360 2020
Any unauthorised reproduction of this drawing in part or in full is prohibited

STORMFILTER@ PEAK DIVERSION
OFF-LINE CARTRIDGE FILTRATION SYSTEM
27 x 69cm CART PD VAULT (RIGHT INLET)
GENERAL ARRANGEMENT

SCALE : N.T.S. DRG No : SF-VPD-69-4230-R-20 REV : 1 DATE : 01/04/20

JOB NO :	REV	REVISION DETAIL	DATE
PROJECT :	1	WEIGHTS ADDED	01/04/20
DRN :	0	APPROVED	18/03/20
G.S. :			
K.J. :			