


TO BE COMPLETED BY CUSTOMER / CONTRACTOR

COMPANY :	P.O. NUMBER :		
SITE ADDRESS :			
SITE CONTACT & PHONE :			
PREFERRED DELIVERY DATE (TBC SW360) :			
STORMFILTER REFERENCE (IF APPLICABLE) :			
INLET PIPE Ø :	PIPE MATERIAL :	CORE DRILL Ø :	INLET (IL) :
OUTLET PIPE Ø :	PIPE MATERIAL :	CORE DRILL Ø :	OUTLET (IL) :
LID LEVEL (RL) :		DTI :	
COMPLETED BY :		SIGNED :	DATE :


TO BE COMPLETED BY SW360

SW360 PRODUCT CODE :	PERLITE	ZPG	OTHER :
MEDIA TYPE (CIRCLE ONE) :	PRE-INSTALLATION (Y/N) :		
CARTRIDGE QTY (STATE) :			
SP FLOW RATE (CIRCLE ONE) :	FULL (Ø 27.6 ID) BLACKMUSTARD	3 OTR (Ø 24.0 ID) WHITE/OPAL	HALF (Ø 19.7 ID) GREEN
ACCESS COVERS (CIRCLE ONE) :	AS DRAWN - YES or NO		OTHER :
COMPLETED BY :	SIGNED :		DATE :

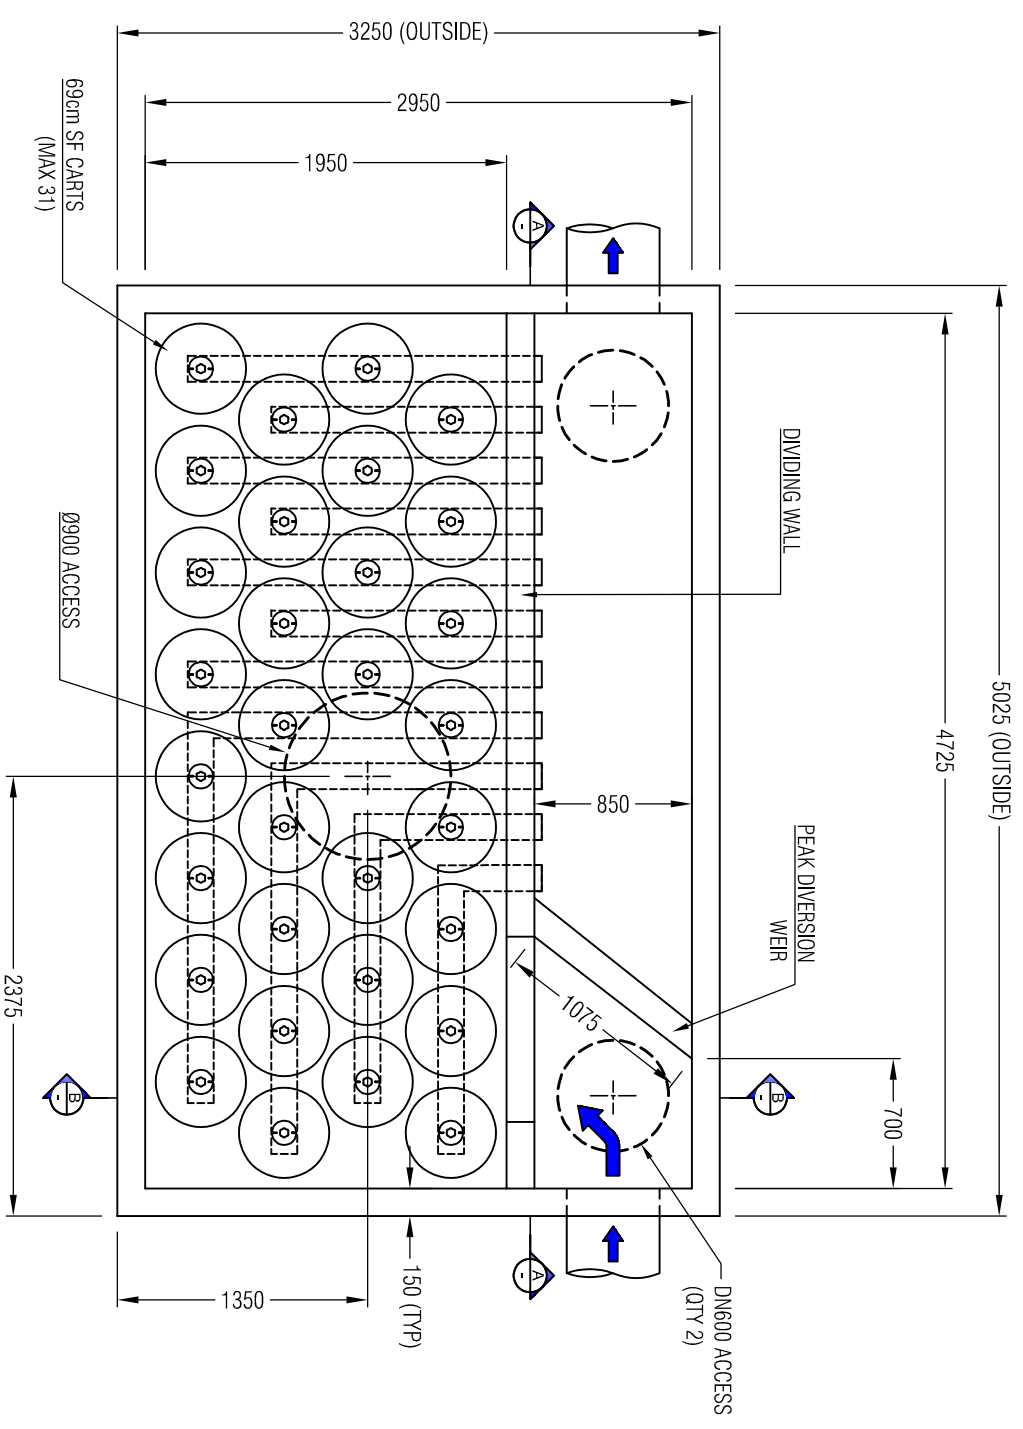


PLAN VIEW
(LID OMITTED)

APPROX WEIGHTS	
VAULT WEIGHT: 23300 Kg (EMPTY)	
VAULT WEIGHT: 24850 Kg (WITH 31 x ZPG CARTS FITTED)	
LID WEIGHT: 8100 Kg	

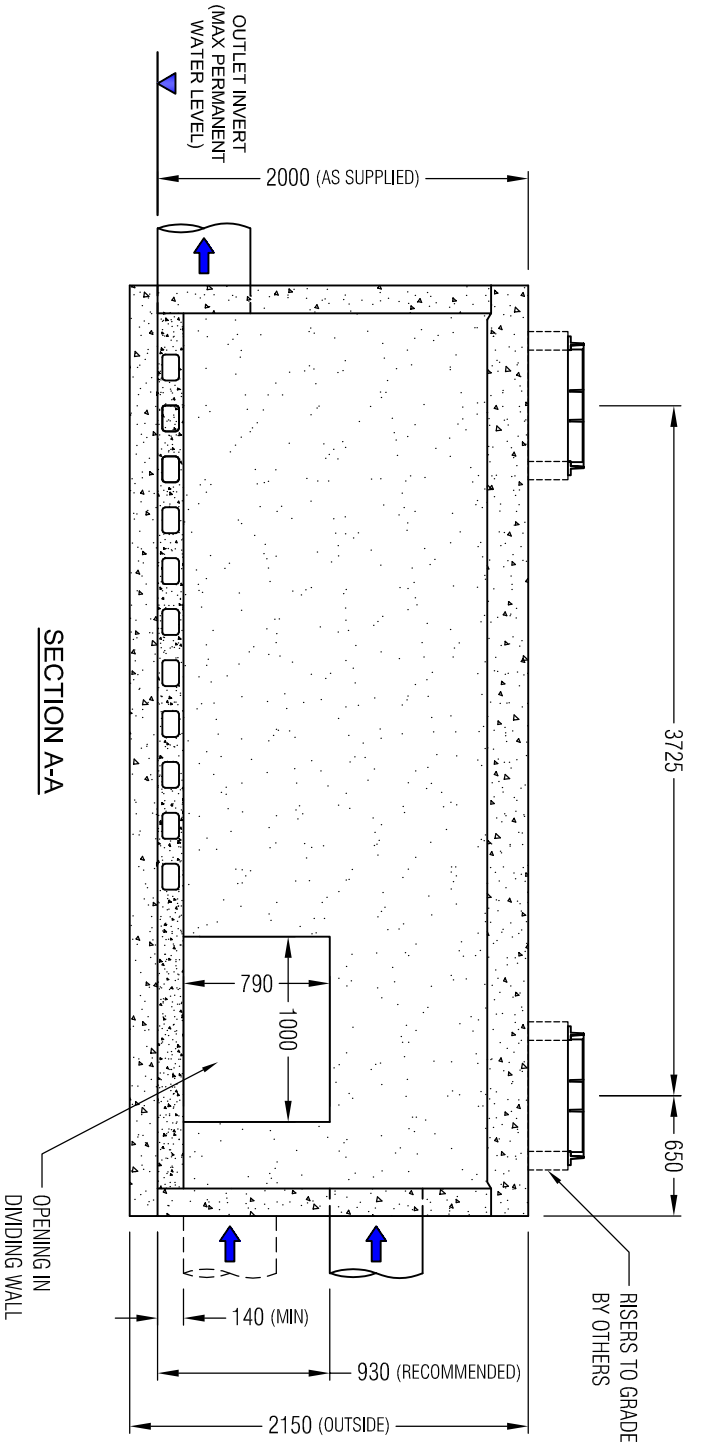

SECTION A-A

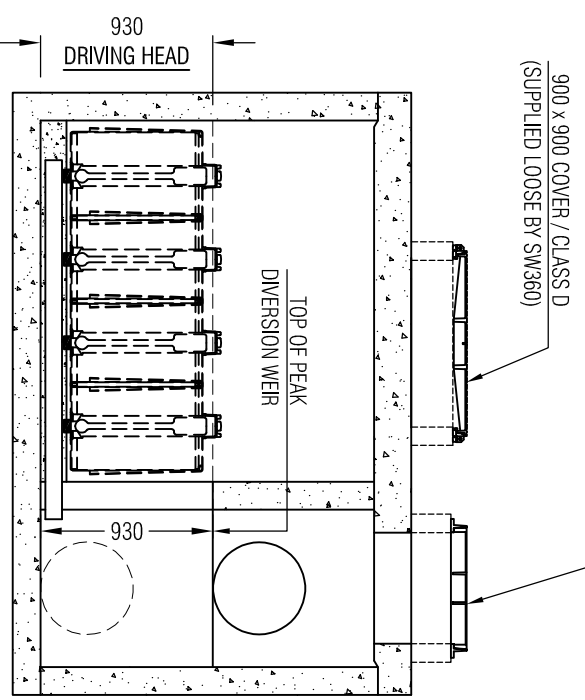

SECTION B-B

NOTES

- SW360 TO CONFIRM WEIGHTS AND LIFTING DETAILS PRIOR TO DELIVERY.
- UNIT SUPPLIED WITH INLET & OUTLET HOLES PRE-CORED.
- INLET AND OUTLET PIPES BY OTHERS.
- SEALING / GROUTING OF CONCRETE LID AND PIPES BY CONTRACTOR, ENSURING LOCAL CODES AND REGULATIONS ARE COMPLETED WITH.
- RISERS REQUIRED FROM VAULT LID TO ACCESS COVERS (FINISHED SURFACE LEVEL) SUPPLIED BY THE CONTRACTOR. CONTACT **0800STORMWATER** FOR RECOMMENDATIONS.
- CONTRACTOR TO TAKE APPROPRIATE MEASURES TO PROTECT CARTRIDGES FROM CONSTRUCTION RELATED EROSION RUNOFF. BACKFILL, BEDDING AND BUOYANCY DESIGN BY ENGINEER OF RECORD.
- QTY OF CARTRIDGES BY ENGINEER OF RECORD.
- CONCRETE VAULT AND LID DESIGNED AND MANUFACTURED TO HN-HO-72
- DESIGN CHECK REQUIRED WHEN COVER ABOVE LID EXCEEDS 1.0M
- OTHER CONFIGURATIONS ARE POSSIBLE. FOR REQUIREMENTS OUTSIDE OF DRAWING SPECIFICATIONS PLEASE CONTACT **0800STORMWATER**.



0800 STORMWATER
sales@stormwater360.co.nz
www.stormwater360.co.nz

CONDITION OF USE
© STORMWATER360 2020
Any unauthorised reproduction of this drawing in part or in full is prohibited

STORMFILTER® PEAK DIVERSION
OFF-LINE CARTRIDGE FILTRATION SYSTEM
31 x 69cm CART PD VAULT (RIGHT INLET)
GENERAL ARRANGEMENT
SCALE: N.T.S. DRG No: SF-VPD-69-4730-R-20
REV: 1 DATE: 02/04/20

JOB NO.:	REV	REVISION DETAIL	DATE
PROJECT:	1	WEIGHTS ADDED	02/04/20
DRN:	G.S.	05/03/20	APPROVED
CKD:	K.J.	17/03/20	