


TO BE COMPLETED BY SW360										
SW360 PRODUCT CODE :										
MEDIA TYPE (CIRCLE ONE) :	OTHER:									
CARTRIDGE QTY (STATE):	PRE-INSTALLATION (Y/N):									
SP FLOW RATE (CIRCLE ONE):	FULL (Ø 22.7 ID) YELLOW	3 QTR (Ø 19.7 ID) GREEN	HALF (Ø 16.2 ID) BLUE	OTHER:						
ACCESS COVER (CIRCLE ONE):	900 x 900 WEB	-FORGE / CLASS D	OTHER:							
COMPLETED BY:	SIGNED:		DATE:							

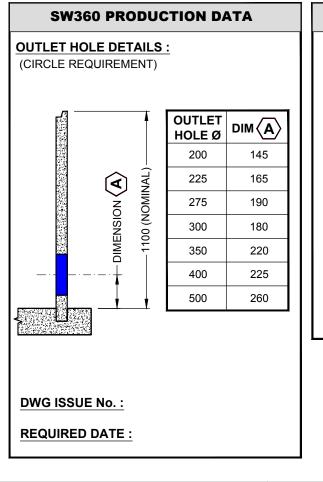

## **NOTES**

- MANHOLE UNIT FITTED WITH SWIFTLIFT ANCHOR POINTS (QTY 2). DO NOT EXCEED 60 DEGREE LIFT ANGLE. CONCRETE LID FITTED WITH SWIFTLIFT ANCHOR POINTS (QTY 4).
- UNIT SUPPLIED WITH OUTLET CORE DRILLED. INLET/S CORE DRILLED ON SITE BY OTHERS WITHIN RANGE SHOWN ON DRAWING.
- SEALING / GROUTING OF MANHOLE COMPONENTS AND PIPES BY CONTRACTOR. ENSURING LOCAL CODES AND REGULATIONS ARE COMPLIED WITH.
- 4. ANY RISERS REQUIRED TO INCREASE THE DEPTH TO INVERT (DTI) FROM THAT AS DRAWN TO BE SUPPLIED BY THE CONTRACTOR.
- 5. FOR A DTI EXCEEDING 5m PLEASE CONTACT **0800STORMWATER**.
- 6. CONTRACTOR TO TAKE APPROPRIATE MEASURES TO PROTECT
- CARTRIDGES FROM CONSTRUCTION RELATED EROSION RUNOFF.
- BACKFILL, BEDDING AND BUOYANCY DESIGN BY ENGINEER OF RECORD
- . QTY OF CARTRIDGES BY ENGINEER OF RECORD.
- 9. CONCRETE MANHOLE RISERS ARE DESIGNED AND MANUFACTURED IN ACCORDANCE WITH AS/NZS 4058 : 2007
- 10. CONCRETE MANHOLE BASES ARE DESIGNED AND MANUFACTURED IN ACCORDANCE WITH NZS 3101 : 2006 & NZS 3109 : 1997
- 1. CONCRETE LID DESIGNED AND MANUFACTURED TO HN-HO-72
- FOR REQUIREMENTS OUTSIDE OF DRAWING SPECIFICATIONS PLEASE CONTACT **0800STORMWATER**.

## **APPROX WEIGHTS**

MANHOLE SECTION INCLUDING CARTRIDGES : **2500 Kg** (AS DELIVERED, BASED ON QTY 4 ZPG CARTS)
LID WEIGHT : **950 Kg** 



© STORMWATER360 2019
Any unauthorised reproduction of this drawing in part or in full is prohibited

STORMFILTER®

CARTRIDGE FILTRATION SYSTEM

30cm CART / DN1500 x 1200 MH - TRAFFICABLE

GENERAL ARRANGEMENT

DRG No: SF-MH-30-1500-T-20 | REV: 2 | DATE: 01.03.19

JOB NO:				REV	REVISION DETAIL	DATE
PROJECT:				0	APPROVED	01.03.1
				1	MARK-UPS	09.04.1
DRN:	R.P.		01.03.19	2	CORRECTION	05.02.2
CKD:	G.S.	G.Y.	01.03.19			