


TO BE COMPLETED BY SW360								
SW360 PRODUCT CODE :								
MEDIA TYPE (CIRCLE ONE):	PERLITE	ZPG	OTHER:					
CARTRIDGE QTY (STATE):			PRE-INSTALLATI	ON (Y/N) :				
SP FLOW RATE (CIRCLE ONE):	FULL (Ø 22.7 ID) YELLOW	3 QTR (Ø 19.7 ID) GREEN	HALF (Ø 16.2 ID) BLUE	OTHER:				
ACCESS COVER (CIRCLE ONE):	900 x 900 WEB-FORGE / CLASS D		OTHER:					
COMPLETED BY :	SIGNED:		DATE :					

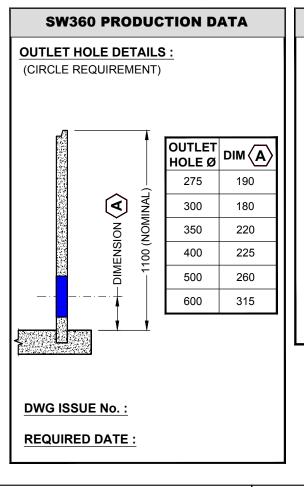

NOTES

- MANHOLE UNIT FITTED WITH SWIFTLIFT ANCHOR POINTS (QTY 2). DO NOT EXCEED 60 DEGREE LIFT ANGLE. CONCRETE LID FITTED WITH SWIFTLIFT ANCHOR POINTS (QTY 4).
- 2. UNIT SUPPLIED WITH OUTLET CORE DRILLED. INLET/S CORE DRILLED ON SITE BY OTHERS WITHIN RANGE SHOWN ON DRAWING.
- SEALING / GROUTING OF MANHOLE COMPONENTS AND PIPES BY CONTRACTOR. ENSURING LOCAL CODES AND REGULATIONS ARE COMPLIED WITH.
- 4. ANY RISERS REQUIRED TO INCREASE THE DEPTH TO INVERT (DTI) FROM THAT AS DRAWN TO BE SUPPLIED BY THE CONTRACTOR.
- . FOR A DTI EXCEEDING 5m PLEASE CONTACT **0800STORMWATER**.
- CONTRACTOR TO TAKE APPROPRIATE MEASURES TO PROTECT CARTRIDGES FROM CONSTRUCTION RELATED EROSION RUNOFF.
- BACKFILL, BEDDING AND BUOYANCY DESIGN BY ENGINEER OF RECORD
- 8. QTY OF CARTRIDGES BY ENGINEER OF RECORD.
- O. CONCRETE MANHOLE RISERS ARE DESIGNED AND MANUFACTURED IN ACCORDANCE WITH AS/NZS 4058 : 2007
- 10. CONCRETE MANHOLE BASES ARE DESIGNED AND MANUFACTURED IN ACCORDANCE WITH NZS 3101 : 2006 & NZS 3109 : 1997
- 11. CONCRETE LID DESIGNED AND MANUFACTURED TO HN-HO-72
- FOR REQUIREMENTS OUTSIDE OF DRAWING SPECIFICATIONS PLEASE CONTACT 0800STORMWATER.

APPROX WEIGHTS

MANHOLE SECTION INCLUDING CARTRIDGES : **3500 Kg** (AS DELIVERED, BASED ON QTY 7 ZPG CARTS)
LID WEIGHT : **1850 Kg**



(MIN)

INLET IL

(MAX)

INLET IL

	0800 STORMWATER	CONDITION OF USE		
(0000 01 01 ((((() (1) (1) (1) (1) (1) (1) (1) (1)			
\leq	sales@stormwater360.co.nz	© STORMWATER360 2019 Any unauthorised reproduction of this drawing		
3	www.stormwater360.co.nz	in part or in full is prohibited		

Ø 1800 N.B.

ELEVATION

STORMFILTER®
CARTRIDGE FILTRATION SYSTEM
30cm CART / DN1800 x 1200 MH - TRAFFICABLE
GENERAL ARRANGEMENT

SCALE: NTS DRG No: SF-MH-30-1800-T-20 REV: 2 DATE: 01.03.19

OUTLET PIPE

(BY OTHERS)

	JOB NO:				REV	/ REVISION DETAIL DATE
	PROJECT:				0	APPROVED 01.03.19
					1	MARK-UPS 09.04.19
	DRN:	R.P.		01.03.19	2	CORRECTION 05.02.20
19	CKD:	G.S.	G.Y.	01.03.19		