


PLAN
(LID REMOVED)

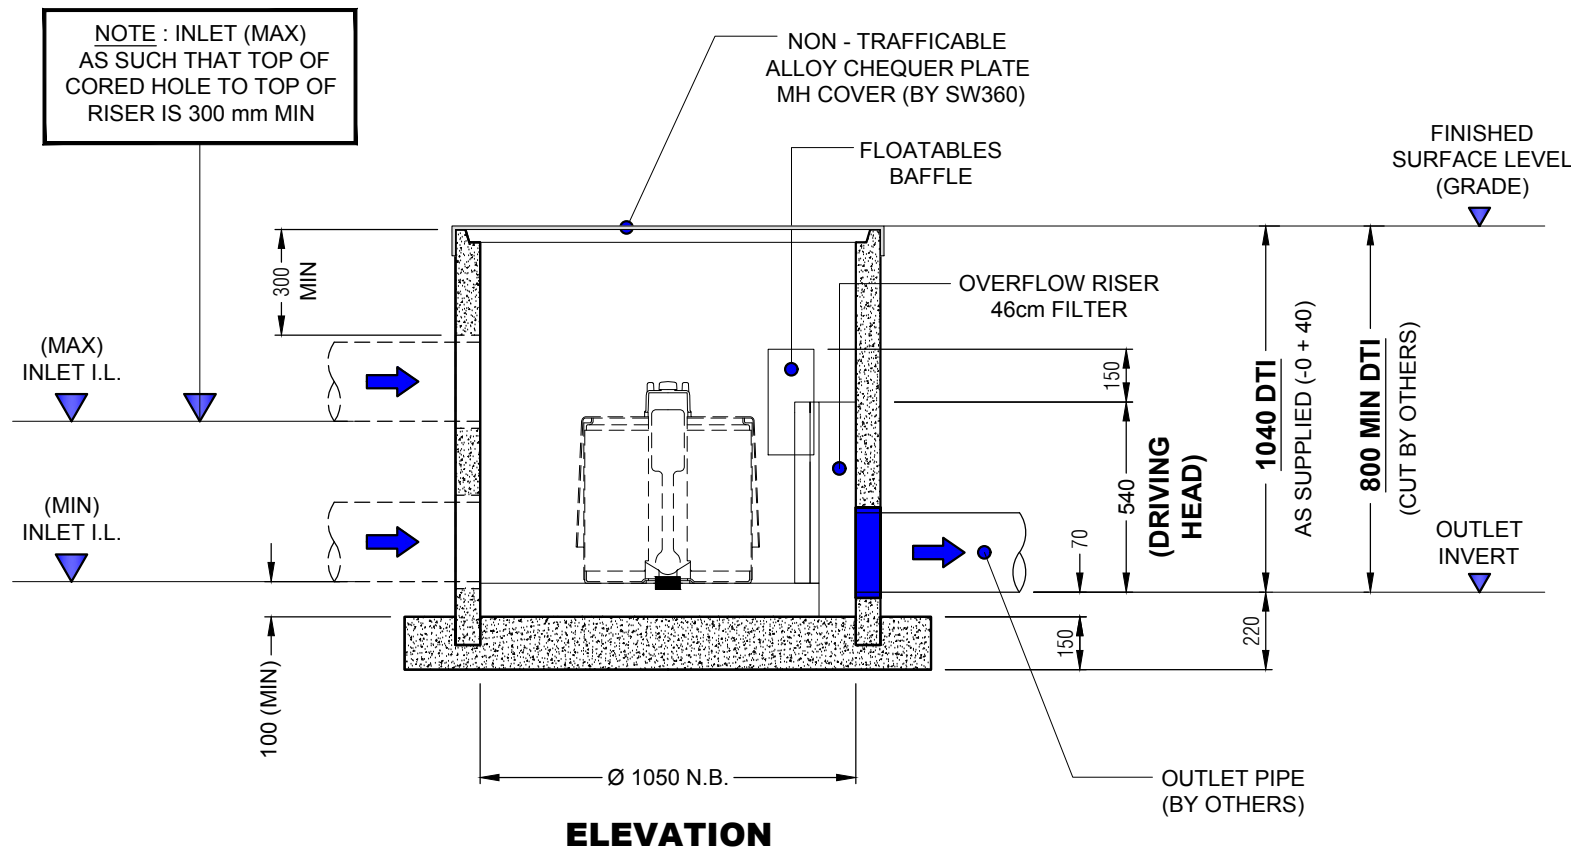

ELEVATION

TO BE COMPLETED BY CUSTOMER / CONTRACTOR						
COMPANY :				P.O. NUMBER :		
SITE ADDRESS :						
SITE CONTACT & PHONE :						
PREFERRED DELIVERY DATE (TBC SW360) :						
STORMFILTER REFERENCE (IF APPLICABLE) :						
OUTLET HOLE Ø (CIRCLE) : (TYPICAL PIPE MATERIAL)	Ø 130 (DN100 PVC)	Ø 200 (DN150 PVC)	Ø 225 (DN175 PVC)	Ø 275 (DN225 PVC)	Ø 300 (DN225 RRJ)	Ø 350 (DN300 PVC)
LID LEVEL (RL) :			OUTLET PIPE (IL) :		DTI :	
COMPLETED BY :			SIGNED :		DATE :	

TO BE COMPLETED BY SW360				
SW360 PRODUCT CODE :				
MEDIA TYPE (CIRCLE ONE) :	PERLITE	ZPG	OTHER :	
CARTRIDGE QTY (STATE) :				PRE-INSTALLATION (Y/N) :
SP FLOW RATE (CIRCLE ONE) :	FULL (Ø 25.0 ID) RED	3 QTR (Ø 21.8 ID) GREY	HALF (Ø 17.9 ID) ORANGE	OTHER :
ACCESS COVER (CIRCLE ONE) :	ALLOY CHEQUER PLATE			OTHER :
COMPLETED BY :	SIGNED :			DATE :

SW360 PRODUCTION DATA

OUTLET HOLE DETAILS :
(CIRCLE REQUIREMENT)

OUTLET HOLE Ø	DIM A
130	120
200	145
225	165
275	190
300	180
350	220

DWG ISSUE No. :
REQUIRED DATE :

- NOTES**
- MANHOLE UNIT FITTED WITH SWIFTLIFT ANCHOR POINTS (QTY 2). DO NOT EXCEED 60 DEGREE LIFT ANGLE.
 - UNIT SUPPLIED WITH OUTLET CORE DRILLED. INLET/S CORE DRILLED ON SITE BY OTHERS WITHIN RANGE SHOWN ON DRAWING.
 - SEALING / GROUTING OF MANHOLE COMPONENTS AND PIPES BY CONTRACTOR. ENSURING LOCAL CODES AND REGULATIONS ARE COMPLIED WITH.
 - ANY RISERS REQUIRED TO INCREASE THE DEPTH TO INVERT (DTI) FROM THAT AS DRAWN TO BE SUPPLIED BY THE CONTRACTOR.
 - FOR A DTI EXCEEDING 5m PLEASE CONTACT **0800STORMWATER**.
 - CONTRACTOR TO TAKE APPROPRIATE MEASURES TO PROTECT CARTRIDGES FROM CONSTRUCTION RELATED EROSION RUNOFF. BACKFILL, BEDDING AND BUOYANCY DESIGN BY ENGINEER OF RECORD
 - QTY OF CARTRIDGES BY ENGINEER OF RECORD.
 - CONCRETE MANHOLE RISERS ARE DESIGNED AND MANUFACTURED IN ACCORDANCE WITH AS/NZS 4058 : 2007
 - CONCRETE MANHOLE BASES ARE DESIGNED AND MANUFACTURED IN ACCORDANCE WITH NZS 3101 : 2006 & NZS 3109 : 1997
 - ALUMINIUM LID / NON-TRAFFICABLE
 - FOR REQUIREMENTS OUTSIDE OF DRAWING SPECIFICATIONS PLEASE CONTACT **0800STORMWATER**.

APPROX WEIGHTS

MANHOLE SECTION INCLUDING CARTRIDGES : **1400 Kg**
(AS DELIVERED, BASED ON QTY 1 ZPG CARTS)