


TO BE COMPLETED BY SW360										
SW360 PRODUCT CODE :										
MEDIA TYPE (CIRCLE ONE):	PERLITE	ZPG	OTHER:							
CARTRIDGE QTY (STATE):	PRE-INSTALLATION (Y/N):									
SP FLOW RATE (CIRCLE ONE):	FULL (Ø 25.0 ID) RED	3 QTR (Ø 21.8 ID) GREY	HALF (Ø 17.9 ID) ORANGE	OTHER:						
ACCESS COVER (CIRCLE ONE):	900 x 900 WEB	-FORGE / CLASS D	OTHER:							
COMPLETED BY :	SIGNED:		DATE:							

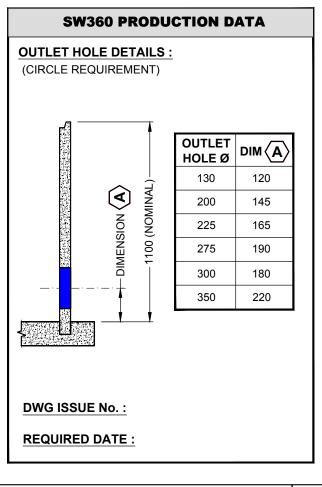

## **NOTES**

- MANHOLE UNIT FITTED WITH SWIFTLIFT ANCHOR POINTS (QTY 2). DO NOT EXCEED 60 DEGREE LIFT ANGLE. CONCRETE LID FITTED WITH SWIFTLIFT ANCHOR POINTS (QTY 4).
- UNIT SUPPLIED WITH OUTLET CORE DRILLED. INLET/S CORE DRILLED ON SITE BY OTHERS WITHIN RANGE SHOWN ON DRAWING.
- SEALING / GROUTING OF MANHOLE COMPONENTS AND PIPES BY CONTRACTOR, ENSURING LOCAL CODES AND REGULATIONS ARE COMPLIED WITH.
- ANY RISERS REQUIRED TO INCREASE THE DEPTH TO INVERT (DTI) FROM THAT AS DRAWN TO BE SUPPLIED BY THE CONTRACTOR.
- FOR A DTI EXCEEDING 5m PLEASE CONTACT 0800STORMWATER. CONTRACTOR TO TAKE APPROPRIATE MEASURES TO PROTECT
- CARTRIDGES FROM CONSTRUCTION RELATED EROSION RUNOFF.
- BACKFILL, BEDDING AND BUOYANCY DESIGN BY ENGINEER OF **RECORD**
- QTY OF CARTRIDGES BY ENGINEER OF RECORD.
- CONCRETE MANHOLE RISERS ARE DESIGNED AND MANUFACTURED IN ACCORDANCE WITH AS/NZS 4058: 2007
- 10. CONCRETE MANHOLE BASES ARE DESIGNED AND MANUFACTURED IN ACCORDANCE WITH NZS 3101: 2006 & NZS 3109: 1997
- 11. CONCRETE LID DESIGNED AND MANUFACTURED TO HN-HO-72
- 12. FOR REQUIREMENTS OUTSIDE OF DRAWING SPECIFICATIONS PLEASE CONTACT 0800STORMWATER.

## **APPROX WEIGHTS**

MANHOLE SECTION INCLUDING CARTRIDGES: 1400 Kg (AS DELIVERED, BASED ON QTY 1 ZPG CARTS) LID WEIGHT: 500 Kg



	0800 STORMWATER	CONDITION OF USE		
$\times$	sales@stormwater360.co.nz	© STORMWATER360 20 <sup>-1</sup> Any unauthorised		
	www.stormwater360.co.nz	reproduction of this drawing in part or in full is prohibited		

**STORMFILTER®** CARTRIDGE FILTRATION SYSTEM 46cm CART / DN1050 x 1200 MH - TRAFFICABLE **GENERAL ARRANGEMENT** 

SCALE: NTS

STORMFILTER®			JOB NO:				REV	REVISION DETAIL	DATE
CARTRIDGE FILTRATION SYSTEM							0	APPROVED	01.03.19
CART / DN1050 x 1200 MH - TRAFFICABLE							1	MARK-UPS	09.04.19
GENERAL ARRANGEMENT			DRN:	R.P.		01.03.19	2	CORRECTION	17.03.20
DRG No: SF-MH-46-1050-T-20	REV: 2	DATE: 01.03.19	CKD:	G.S.	G.Y.	01.03.19			