


TO BE COMPLETED BY CUSTOMER / CONTRACTOR								
COMPANY:				P.O. NUMBER :				
SITE ADDRESS:								
SITE CONTACT & PHONE :								
PREFERRED DELIVERY DATE (TBC SW360):								
STORMFILTER REFERENCE (IF APPLICABLE):								
OUTLET HOLE Ø (CIRCLE) : (TYPICAL PIPE MATERIAL)		Ø 225 (DN175 PVC)	Ø 275 (DN225 PVC)	Ø 300 (DN225 RRJ)	Ø 350 (DN300 PVC) (DN300 F		Ø 400 (DN300 RRJ)	Ø 500 (DN375 RRJ)
LID LEVEL (RL):	OUTLET	OUTLET PIPE (IL) :			DTI:			
COMPLETED BY :	SIGNED	SIGNED:			DATE :			

TO BE COMPLETED BY SW360								
SW360 PRODUCT CODE :								
MEDIA TYPE (CIRCLE ONE):	PERLITE	ZPG	OTHER:					
CARTRIDGE QTY (STATE):	PRE-INSTALLATION (Y/N):							
SP FLOW RATE (CIRCLE ONE):	FULL (Ø 25.0 ID) RED	3 QTR (Ø 21.8 ID) GREY	HALF (Ø 17.9 ID) ORANGE	OTHER:				
ACCESS COVER (CIRCLE ONE):	900 x 900 WEB	-FORGE / CLASS D	OTHER:					
COMPLETED BY :	SIGNED :		DATE:					

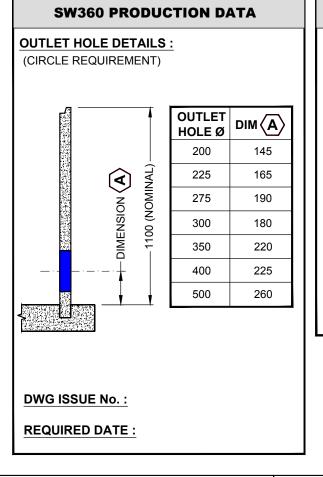

NOTES

- MANHOLE UNIT FITTED WITH SWIFTLIFT ANCHOR POINTS (QTY 2). DO NOT EXCEED 60 DEGREE LIFT ANGLE. CONCRETE LID FITTED WITH SWIFTLIFT ANCHOR POINTS (QTY 4).
- 2. UNIT SUPPLIED WITH OUTLET CORÉ DRILLED. INLET/S CORE DRILLED ON SITE BY OTHERS WITHIN RANGE SHOWN ON DRAWING.
- SEALING / GROUTING OF MANHOLE COMPONENTS AND PIPES BY CONTRACTOR. ENSURING LOCAL CODES AND REGULATIONS ARE COMPLIED WITH.
- 4. ANY RISERS REQUIRED TO INCREASE THE DEPTH TO INVERT (DTI) FROM THAT AS DRAWN TO BE SUPPLIED BY THE CONTRACTOR.
- FOR A DTI EXCEEDING 5m PLEASE CONTACT **0800STORMWATER**.
- CONTRACTOR TO TAKE APPROPRIATE MEASURES TO PROTECT CARTRIDGES FROM CONSTRUCTION RELATED EROSION RUNOFF.
- 7. BACKFILL, BEDDING AND BUOYANCY DESIGN BY ENGINEER OF RECORD
- 8. QTY OF CARTRIDGES BY ENGINEER OF RECORD.
- . CONCRETE MANHOLE RISERS ARE DESIGNED AND MANUFACTURED IN ACCORDANCE WITH AS/NZS 4058 : 2007
- CONCRETE MANHOLE BASES ARE DESIGNED AND MANUFACTURED IN ACCORDANCE WITH NZS 3101: 2006 & NZS 3109: 1997
- 11. CONCRETE LID DESIGNED AND MANUFACTURED TO HN-HO-72
- FOR REQUIREMENTS OUTSIDE OF DRAWING SPECIFICATIONS PLEASE CONTACT 0800STORMWATER.

APPROX WEIGHTS

MANHOLE SECTION INCLUDING CARTRIDGES : **2500 Kg**(AS DELIVERED, BASED ON QTY 4 ZPG CARTS)
LID WEIGHT : **950 Kg**



0800 STORMWATER

CONDITION OF USE

© STORMWATER360 2019
Any unauthorised reproduction of this drawing in part or in full is prohibited

STORMFILTER®
CARTRIDGE FILTRATION SYSTEM
46cm CART / DN1500 x 1200 MH - TRAFFICABLE
GENERAL ARRANGEMENT

DRG No: SF-MH-46-1500-T-20 | REV: 2 | DATE: 01.03.19

JOB NO:				REV	REVISION DETAIL	DATE
PROJECT:				0	APPROVED	01.03.19
				1	MARK-UPS	09.04.19
DRN:	R.P.		01.03.19	2	CORRECTION	17.03.20
CKD:	G.S.	G.Y.	01.03.19			