


TO BE COMPLETED BY SW360									
SW360 PRODUCT CODE :									
MEDIA TYPE (CIRCLE ONE) :	PERLITE	ZPG	OTHER:						
CARTRIDGE QTY (STATE) :	PRE-INSTALLATION (Y/N):								
SP FLOW RATE (CIRCLE ONE):	FULL (Ø 27.6 ID) BLACK/MUSTARD	3 QTR (Ø 24.0 ID) WHITE/OPAL	HALF (Ø 19.7 ID) GREEN	OTHER:					
ACCESS COVER (CIRCLE ONE) :	900 x 900 WEB	-FORGE / CLASS D	OTHER:						
COMPLETED BY :	SIGNED:		DATE:						

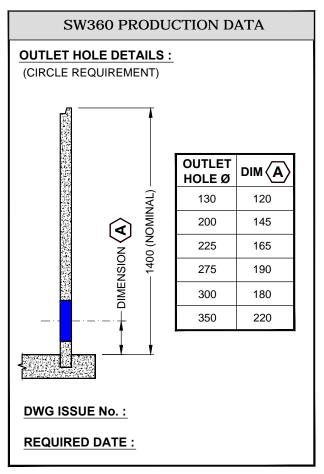

NOTES

- MANHOLE UNIT FITTED WITH SWIFTLIFT ANCHOR POINTS (QTY 2). DO NOT EXCEED 60 DEGREE LIFT ANGLE. CONCRETE LID FITTED WITH SWIFTLIFT ANCHOR POINTS (QTY 4).
- UNIT SUPPLIED WITH OUTLET CORE DRILLED. INLET/S CORE DRILLED ON SITE BY OTHERS WITHIN RANGE SHOWN ON DRAWING.
- SEALING / GROUTING OF MANHOLE COMPONENTS AND PIPES BY CONTRACTOR, ENSURING LOCAL CODES AND REGULATIONS ARE COMPLIED WITH.
- ANY RISERS REQUIRED TO INCREASE THE DEPTH TO INVERT (DTI) FROM THAT AS DRAWN TO BE SUPPLIED BY THE CONTRACTOR.
- FOR A DTI EXCEEDING 5m PLEASE CONTACT 0800STORMWATER.
- CONTRACTOR TO TAKE APPROPRIATE MEASURES TO PROTECT CARTRIDGES FROM CONSTRUCTION RELATED EROSION RUNOFF.
- BACKFILL, BEDDING AND BUOYANCY DESIGN BY ENGINEER OF **RECORD**
- QTY OF CARTRIDGES BY ENGINEER OF RECORD.
- CONCRETE MANHOLE RISERS ARE DESIGNED AND MANUFACTURED IN ACCORDANCE WITH AS/NZS 4058: 2007
- 10. CONCRETE MANHOLE BASES ARE DESIGNED AND MANUFACTURED IN ACCORDANCE WITH NZS 3101: 2006 & NZS 3109: 1997
- CONCRETE LID DESIGNED AND MANUFACTURED TO HN-HO-72
- 12. FOR REQUIREMENTS OUTSIDE OF DRAWING SPECIFICATIONS PLEASE CONTACT 0800STORMWATER.

APPROX WEIGHTS

MANHOLE SECTION INCLUDING CARTRIDGES: 2100 Kg (AS DELIVERED, BASED ON QTY 3 ZPG CARTS) LID WEIGHT: 550 Kg



CONDITION OF USE 0800 STORMWATER © STORMWATER360 2019 sales@stormwater360.co.nz Any unauthorised reproduction of this drawing in part or in full is prohibited www.stormwater360.co.nz

STORMFILTER® CARTRIDGE FILTRATION SYSTEM 69cm CART / DN1200 x 1500 MH - TRAFFICABLE **GENERAL ARRANGEMENT** DRG No: SF-MH-69-1200-T-20 REV: 3 DATE: 13.02.1

SCALE: NTS

	JOB NO:				REV	REVISION DETAIL	DATE
	PROJECT:				0	FIRST ISSUE	13.02.19
					1	APPROVED	18.02.19
	DRN:	R.P.		13.02.19	2	MARK-UPS	21.02.19
19	CKD:	G.S.	G.Y.	13.02.19	3	MARK-UPS	09.04.19