


TO BE COMPLETED BY SW360										
SW360 PRODUCT CODE:										
MEDIA TYPE (CIRCLE ONE) :	PERLITE	ZPG	OTHER:							
CARTRIDGE QTY (STATE) :	ARTRIDGE QTY (STATE) :									
SP FLOW RATE (CIRCLE ONE):	FULL (Ø 27.6 ID) BLACK/MUSTARD	3 QTR (Ø 24.0 ID) WHITE/OPAL	HALF (Ø 19.7 ID) GREEN	OTHER:						
ACCESS COVER (CIRCLE ONE) :	900 x 900 WEB	-FORGE / CLASS D	OTHER:							
COMPLETED BY :	SIGNED:		DATE :							

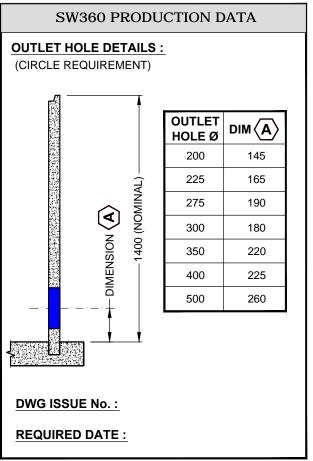

NOTES

- MANHOLE UNIT FITTED WITH SWIFTLIFT ANCHOR POINTS (QTY 2). DO NOT EXCEED 60 DEGREE LIFT ANGLE. CONCRETE LID FITTED WITH SWIFTLIFT ANCHOR POINTS (QTY 4).
- UNIT SUPPLIED WITH OUTLET CORE DRILLED. INLET/S CORE DRILLED ON SITE BY OTHERS WITHIN RANGE SHOWN ON DRAWING.
- SEALING / GROUTING OF MANHOLE COMPONENTS AND PIPES BY CONTRACTOR. ENSURING LOCAL CODES AND REGULATIONS ARE COMPLIED WITH.
- ANY RISERS REQUIRED TO INCREASE THE DEPTH TO INVERT (DTI) FROM THAT AS DRAWN TO BE SUPPLIED BY THE CONTRACTOR.
- FOR A DTI EXCEEDING 5m PLEASE CONTACT 0800STORMWATER
- CONTRACTOR TO TAKE APPROPRIATE MEASURES TO PROTECT CARTRIDGES FROM CONSTRUCTION RELATED EROSION RUNOFF.
- BACKFILL, BEDDING AND BUOYANCY DESIGN BY ENGINEER OF
- QTY OF CARTRIDGES BY ENGINEER OF RECORD.
- CONCRETE MANHOLE RISERS ARE DESIGNED AND MANUFACTURED IN ACCORDANCE WITH AS/NZS 4058 : 2007
- CONCRETE MANHOLE BASES ARE DESIGNED AND MANUFACTURED IN ACCORDANCE WITH NZS 3101: 2006 & NZS 3109: 1997
- CONCRETE LID DESIGNED AND MANUFACTURED TO HN-HO-72
- 12. FOR REQUIREMENTS OUTSIDE OF DRAWING SPECIFICATIONS PLEASE CONTACT 0800STORMWATER.

APPROX WEIGHTS

MANHOLE SECTION INCLUDING CARTRIDGES: 2850 Kg (AS DELIVERED, BASED ON QTY 4 ZPG CARTS) LID WEIGHT: 950 Kg



?	0800 STORMWATER	CONDITION OF USE			
W	0000 01 01(11/1/1/12)				
<u>><</u>	sales@stormwater360.co.nz	© STORMWATER360 2019 Any unauthorised reproduction of this drawing			
3	www.stormwater360.co.nz	in part or in full is prohibited			

STORMFILTER® CARTRIDGE FILTRATION SYSTEM 69cm CART / DN1500 x 1500 MH - TRAFFICABLE **GENERAL ARRANGEMENT**

STORMFILTER®			JOB NO:				REV	REVISION DETAIL	DATE
CARTRIDGE FILTRATION SYSTEM			PROJECT:				0	APPROVED	01.03.19
CART / DN1500 x 1500 MH - TRAFFICABLE							1	MARK-UPS	09.04.19
GENERAL ARRANGEMENT			DRN:	R.P.		01.03.19			
DRG No: SF-MH-69-1500-T-20	REV: 1	DATE: 01.03.19	CKD:	G.S.	G.Y.	01.03.19			