


PLAN
(ACCESS COVER AND LID REMOVED)

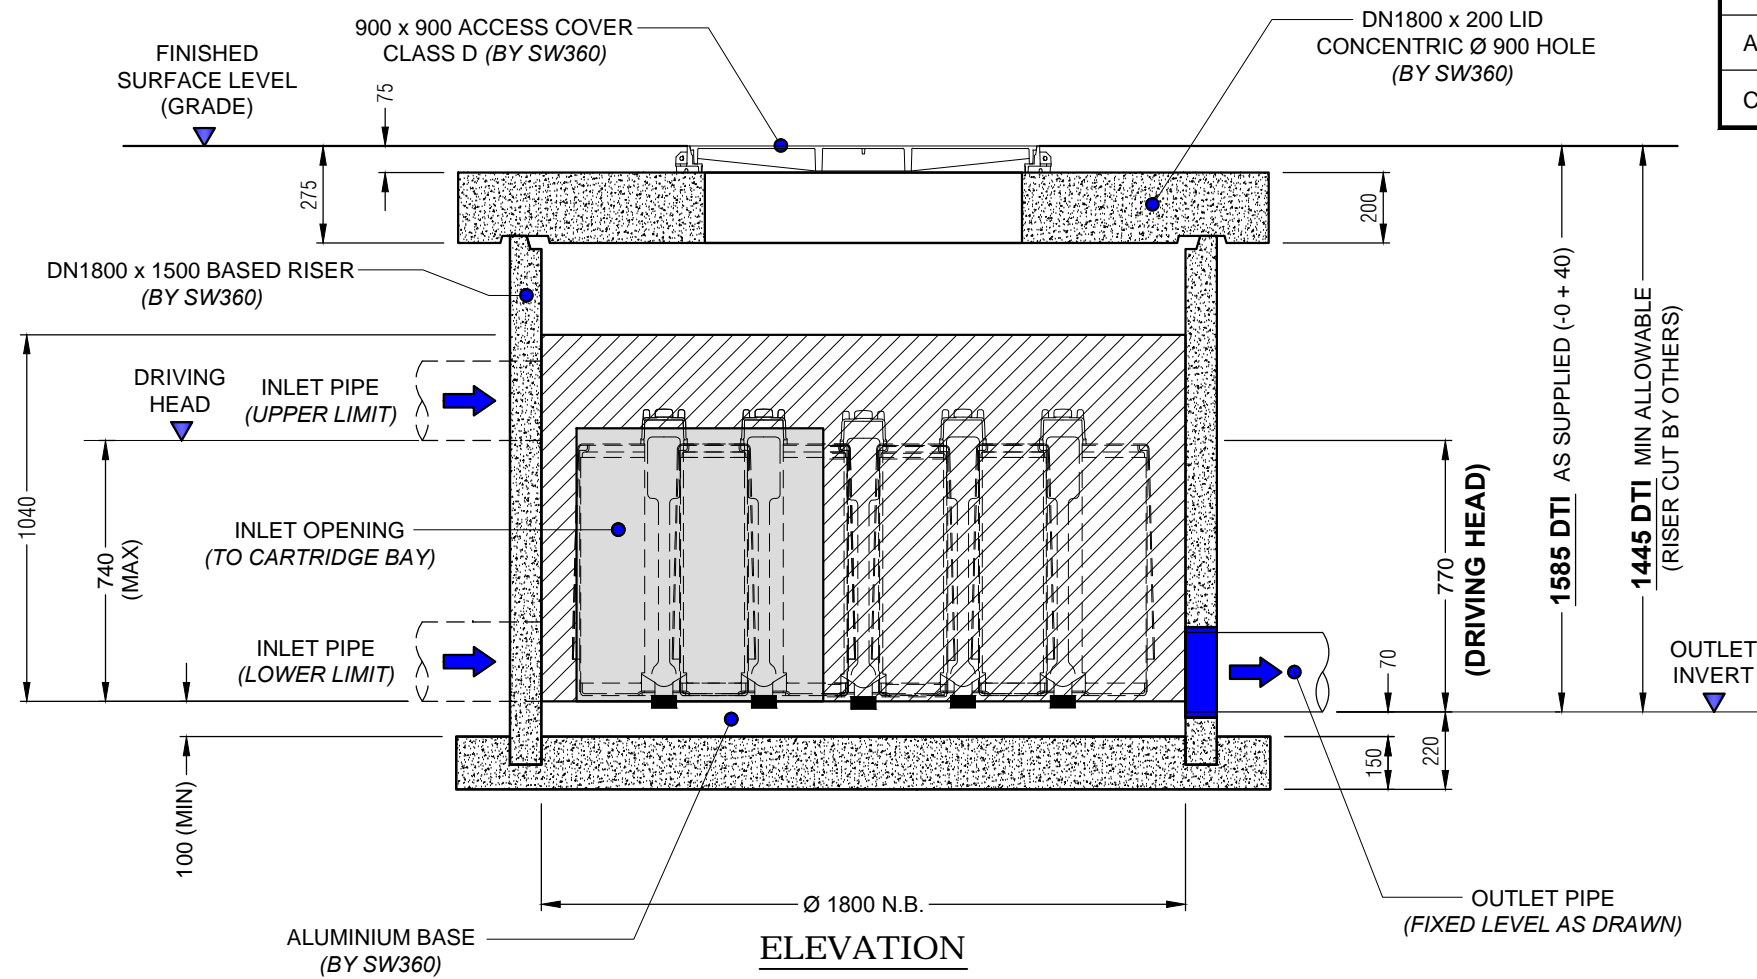

ELEVATION

TO BE COMPLETED BY CUSTOMER / CONTRACTOR			
COMPANY :		P.O. NUMBER :	
SITE ADDRESS :			
SITE CONTACT & PHONE :			
PREFERRED DELIVERY DATE (TBC SW360) :			
STORMFILTER REFERENCE (IF APPLICABLE) :			
INLET PIPE Ø : DN300 RCRRJ - MAX DN375 PVC - MAX	PIPE MATERIAL : (PVC OR RCRRJ)	CORE DRILL Ø :	INLET (IL) :
OUTLET PIPE Ø : DN300 RCRRJ - MAX DN375 PVC - MAX	PIPE MATERIAL : (PVC OR RCRRJ)	CORE DRILL Ø :	OUTLET (IL) :
LID LEVEL (RL) :	DTI :	ORIENTATION : 180° (AS DRAWN) / 90° / 135°	
COMPLETED BY :		SIGNED :	DATE :

TO BE COMPLETED BY SW360			
SW360 PRODUCT CODE :			
MEDIA TYPE (CIRCLE ONE) :	PERLITE	ZPG	OTHER :
CARTRIDGE QTY (STATE) :	PRE-INSTALLATION (Y/N) :		
SP FLOW RATE (CIRCLE ONE) :	FULL (Ø 27.6 ID) BLACK/MUSTARD	3 QTR (Ø 24.0 ID) WHITE/OPAL	HALF (Ø 19.7 ID) GREEN
ACCESS COVER (CIRCLE ONE) :	900 x 900 WEB-FORGE / CLASS D		OTHER :
COMPLETED BY :		SIGNED :	DATE :

- NOTES**
- MANHOLE UNIT FITTED WITH 2 SWIFTLIFT ANCHOR POINTS. DO NOT EXCEED 60 DEGREE LIFT ANGLE. CONCRETE LID FITTED WITH 4 SWIFTLIFT ANCHOR POINTS.
 - UNIT SUPPLIED WITH INLET & OUTLET CORE DRILLED.
 - SEALING / GROUTING OF MANHOLE COMPONENTS AND PIPES BY CONTRACTOR. ENSURING LOCAL CODES AND REGULATIONS ARE COMPLIED WITH.
 - ANY RISERS REQUIRED TO INCREASE THE DEPTH TO INVERT (DTI) FROM THAT AS DRAWN TO BE SUPPLIED BY THE CONTRACTOR.
 - FOR A DTI EXCEEDING 5m PLEASE CONTACT **0800STORMWATER**.
 - CONTRACTOR TO TAKE APPROPRIATE MEASURES TO PROTECT CARTRIDGES FROM CONSTRUCTION RELATED EROSION RUNOFF.
 - BACKFILL, BEDDING AND BUOYANCY DESIGN BY ENGINEER OF RECORD
 - QTY OF CARTRIDGES BY ENGINEER OF RECORD.
 - CONCRETE MANHOLE RISERS ARE DESIGNED AND MANUFACTURED IN ACCORDANCE WITH AS/NZS 4058 : 2007
 - CONCRETE MANHOLE BASES ARE DESIGNED AND MANUFACTURED IN ACCORDANCE WITH NZS 3101 : 2006 & NZS 3109 : 1997
 - CONCRETE LID DESIGNED AND MANUFACTURED TO HN-HO-72
 - FOR REQUIREMENTS OUTSIDE OF DRAWING SPECIFICATIONS PLEASE CONTACT **0800STORMWATER**.

APPROX WEIGHTS
MANHOLE SECTION INCLUDING CARTRIDGES : 3900 Kg (AS DELIVERED, BASED ON QTY 5 ZPG CARTS)
LID WEIGHT : 1800 Kg



0800 STORMWATER
sales@stormwater360.co.nz
www.stormwater360.co.nz

CONDITION OF USE
© STORMWATER360 2019
Any unauthorised reproduction of this drawing in part or in full is prohibited

**STORMFILTER® PEAK DIVERSION
OFF - LINE CARTRIDGE FILTRATION SYSTEM
69cm CART / DN1800 x 1500 MH - TRAFFICABLE
GENERAL ARRANGEMENT**

SCALE : N.T.S. DRG No : SF-MHPD-69-1800-T-20 REV : 0 DATE : 22.05.19

JOB NO :	PROJECT :	DRN :	CKD :	REV	REVISION DETAIL	DATE
		R.P.	G.S.	A	FOR APPROVAL	22.05.19
				0	APPROVED	23.05.19