

TO BE COMPLETED BY CUSTOMER / CONTRACTOR

COMPANY :

P.O. NUMBER :

SITE ADDRESS :

SITE CONTACT & PHONE :

PREFERRED DELIVERY DATE (TBC SW360) :

STORMFILTER REFERENCE (IF APPLICABLE) :


INLET PIPE Ø :	PIPE MATERIAL :	CORE DRILL Ø :	INLET (IL) :
OUTLET PIPE Ø :	PIPE MATERIAL :	CORE DRILL Ø :	OUTLET (IL) :
LID LEVEL (RL) :		DTI :	
COMPLETED BY :		SIGNED :	DATE :

TO BE COMPLETED BY SW360


SW360 PRODUCT CODE :			
MEDIA TYPE (CIRCLE ONE) :	PERLITE	ZPG	OTHER :
CARTRIDGE QTY (STATE) :			PRE-INSTALLATION (Y/N) :
SP FLOW RATE (CIRCLE ONE) :	FULL (Ø 27.6 ID) BLACKMUSTARD	3 QTR (Ø 24.0 ID) WHITE/OPAL	HALF (Ø 19.7 ID) GREEN
ACCESS COVERS (CIRCLE ONE) :	AS DRAWN - YES or NO		OTHER :
COMPLETED BY :	SIGNED :		DATE :

APPROX WEIGHTS


VAULT WEIGHT: **12800 Kg (EMPTY)**
VAULT WEIGHT: **13350 Kg (WITH 11 x ZPG CARTS FITTED)**
LID WEIGHT: **3600 Kg**

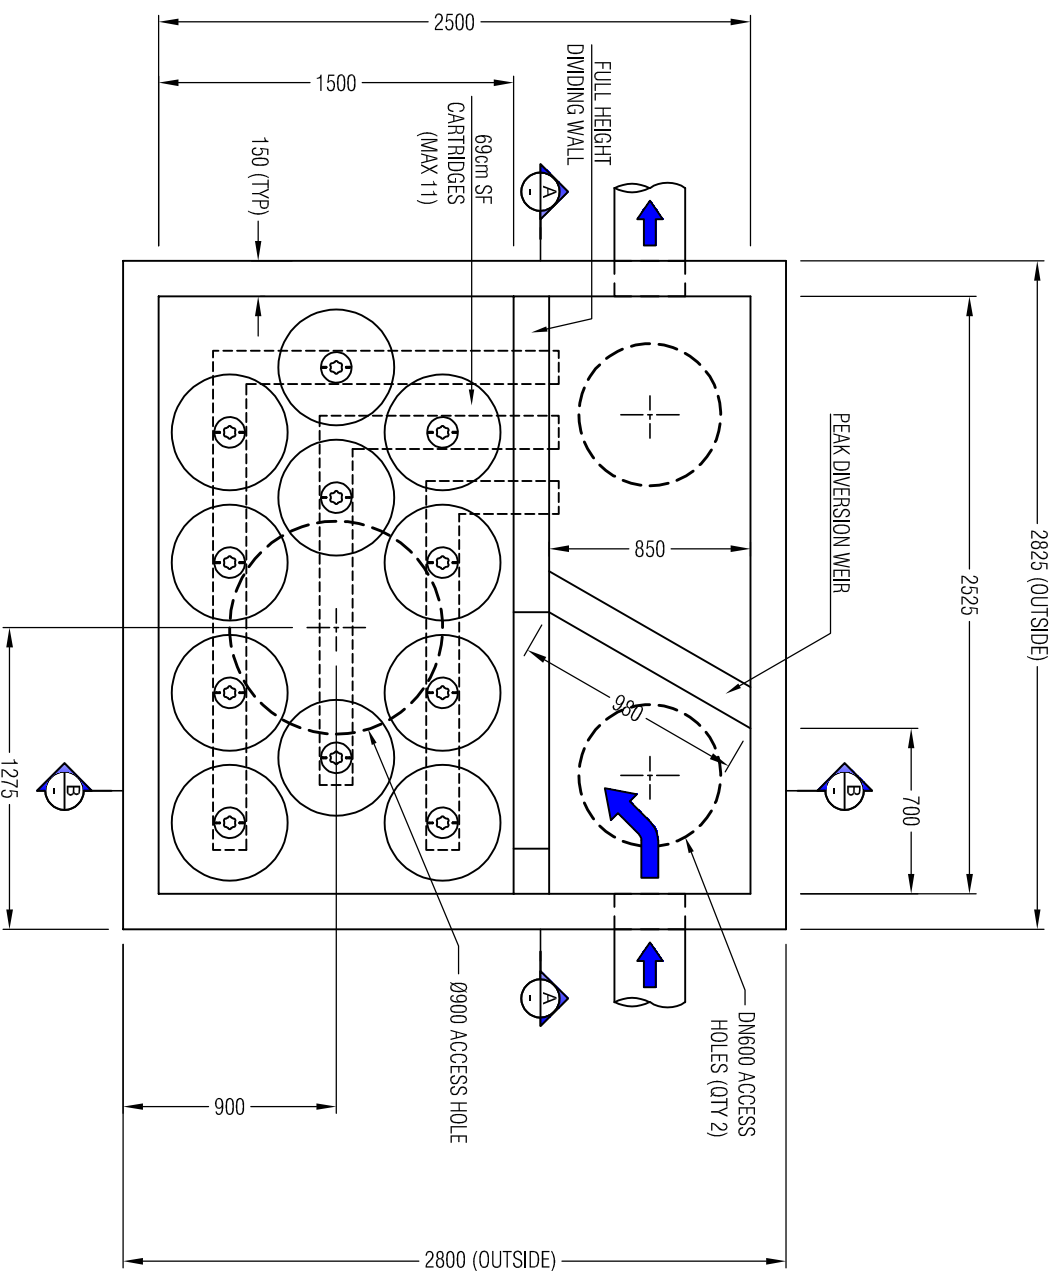

PLAN VIEW (LID OMITTED)

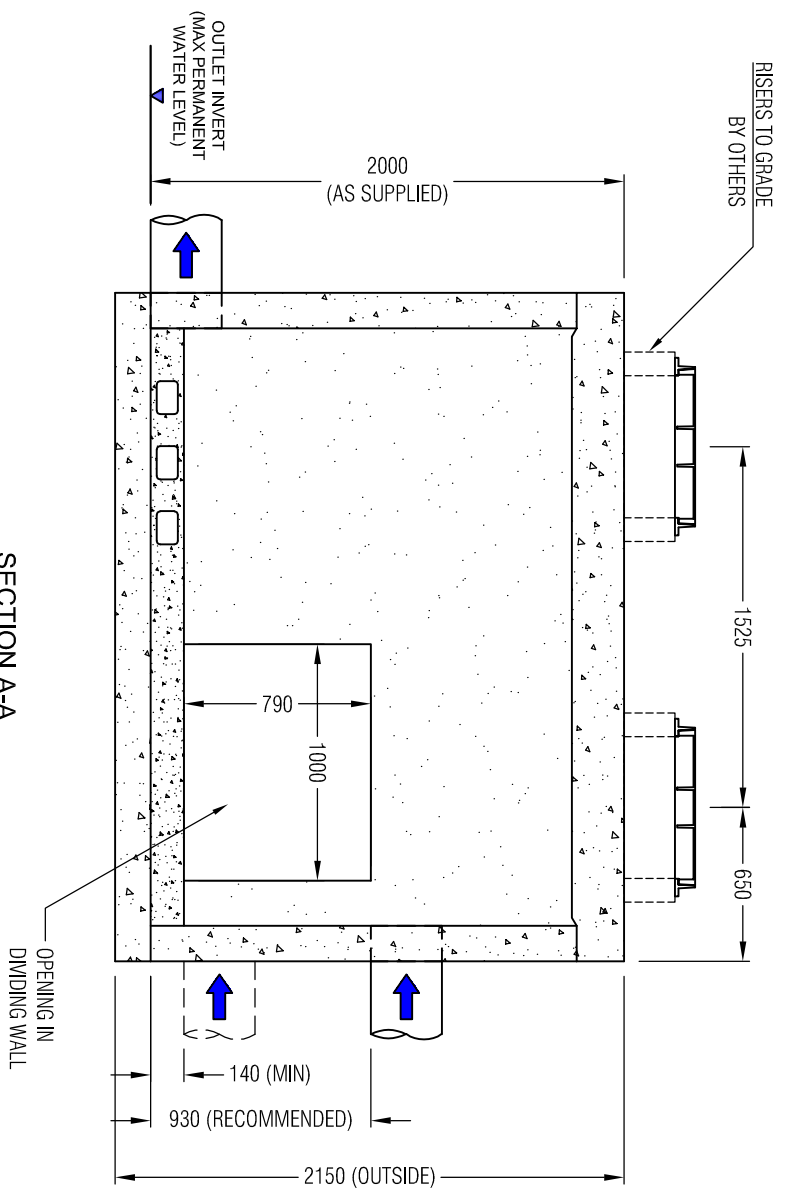

SECTION A-A

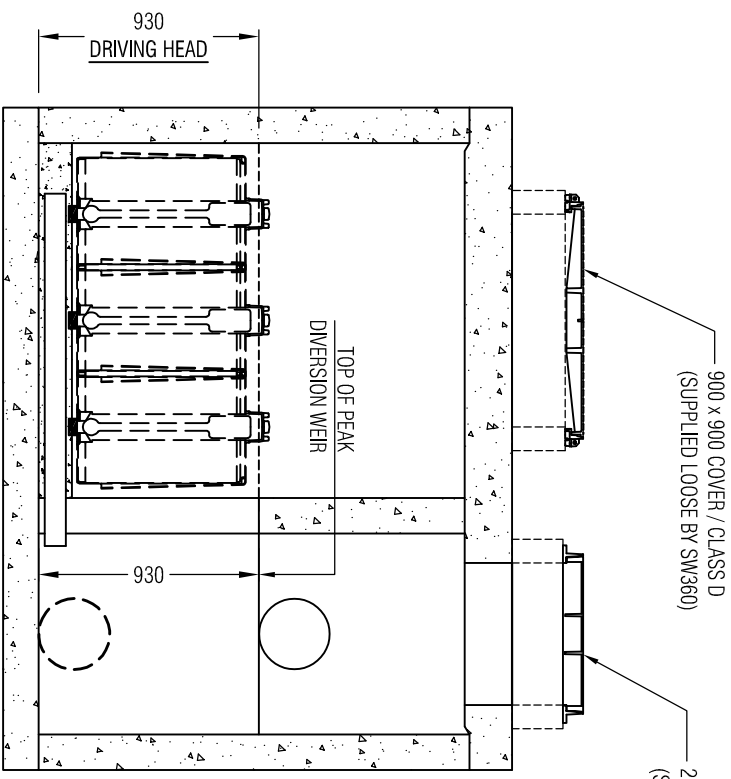

SECTION B-B

NOTES

- SW360 TO CONFIRM WEIGHTS AND LIFTING DETAILS PRIOR TO DELIVERY.
- UNIT SUPPLIED WITH INLET & OUTLET HOLES PRE-CORED.
- INLET AND OUTLET PIPES BY OTHERS.
- SEALING / GROUTING OF CONCRETE LID AND PIPES BY CONTRACTOR, ENSURING LOCAL CODES AND REGULATIONS ARE COMPLIED WITH.
- RISERS REQUIRED FROM VAULT LID TO ACCESS COVERS (FINISHED SURFACE LEVEL) SUPPLIED BY THE CONTRACTOR. CONTACT **0800STORMWATER** FOR RECOMMENDATIONS.
- CONTRACTOR TO TAKE APPROPRIATE MEASURES TO PROTECT CARTRIDGES FROM CONSTRUCTION RELATED EROSION RUNOFF.
- BACKFILL, BEDDING AND BUOYANCY DESIGN BY ENGINEER OF RECORD
- QTY OF CARTRIDGES BY ENGINEER OF RECORD.
- CONCRETE VAULT AND LID DESIGNED AND MANUFACTURED TO HN-HO-72
- DESIGN CHECK REQUIRED WHEN COVER ABOVE LID EXCEEDS 1.0M
- OTHER CONFIGURATIONS ARE POSSIBLE. FOR REQUIREMENTS OUTSIDE OF DRAWING SPECIFICATIONS PLEASE CONTACT **0800STORMWATER**.



0800 STORMWATER
sales@stormwater360.co.nz
www.stormwater360.co.nz

CONDITION OF USE
© STORMWATER360 2020
Any unauthorised reproduction of this drawing in part or in full is prohibited

STORMFILTER@ PEAK DIVERSION OFF-LINE CARTRIDGE FILTRATION SYSTEM 11 x 69cm CART PD VAULT (RIGHT INLET) GENERAL ARRANGEMENT			
SCALE : N.T.S.	DRG No :	REV : 1	DATE : 26/03/20
JOB NO :	PROJECT :	REV	REVISION DETAIL
DRN :	G.S :	1	WEIGHTS ADDED
CKD :	K.J :	0	APPROVED
			DATE
			26/03/20
			17/03/20