

**TO BE COMPLETED BY CUSTOMER / CONTRACTOR**

COMPANY :	P.O. NUMBER :		
SITE ADDRESS :			
SITE CONTACT & PHONE :			
PREFERRED DELIVERY DATE (TBC SW360) :			
STORMFILTER REFERENCE (IF APPLICABLE) :			
INLET PIPE Ø :	PIPE MATERIAL :	CORE DRILL Ø :	INLET (IL) :
OUTLET PIPE Ø :	PIPE MATERIAL :	CORE DRILL Ø :	OUTLET (IL) :
LID LEVEL (RL) :		DTI :	
COMPLETED BY :		SIGNED :	DATE :



**TO BE COMPLETED BY SW360**

SW360 PRODUCT CODE :			
MEDIA TYPE (CIRCLE ONE) :	PERLITE	ZPG	OTHER :
CARTRIDGE QTY (STATE) :	PRE-INSTALLATION (Y/N) :		
SP FLOW RATE (CIRCLE ONE) :	FULL (Ø 27.6 ID) BLACK/MUSTARD	3 QTR (Ø 24.0 ID) WHITE/OPAL	HALF (Ø 19.7 ID) GREEN
ACCESS COVERS (CIRCLE ONE) :	AS DRAWN - YES or NO		OTHER :
COMPLETED BY :	SIGNED :	DATE :	


**APPROX WEIGHTS**

VAULT WEIGHT: 25400 Kg (EMPTY)  
VAULT WEIGHT: 27100 Kg (WITH 34 x ZPG CARTS FITTED)  
LID WEIGHT: 9000 Kg

**PLAN VIEW  
(LID OMITTED)**

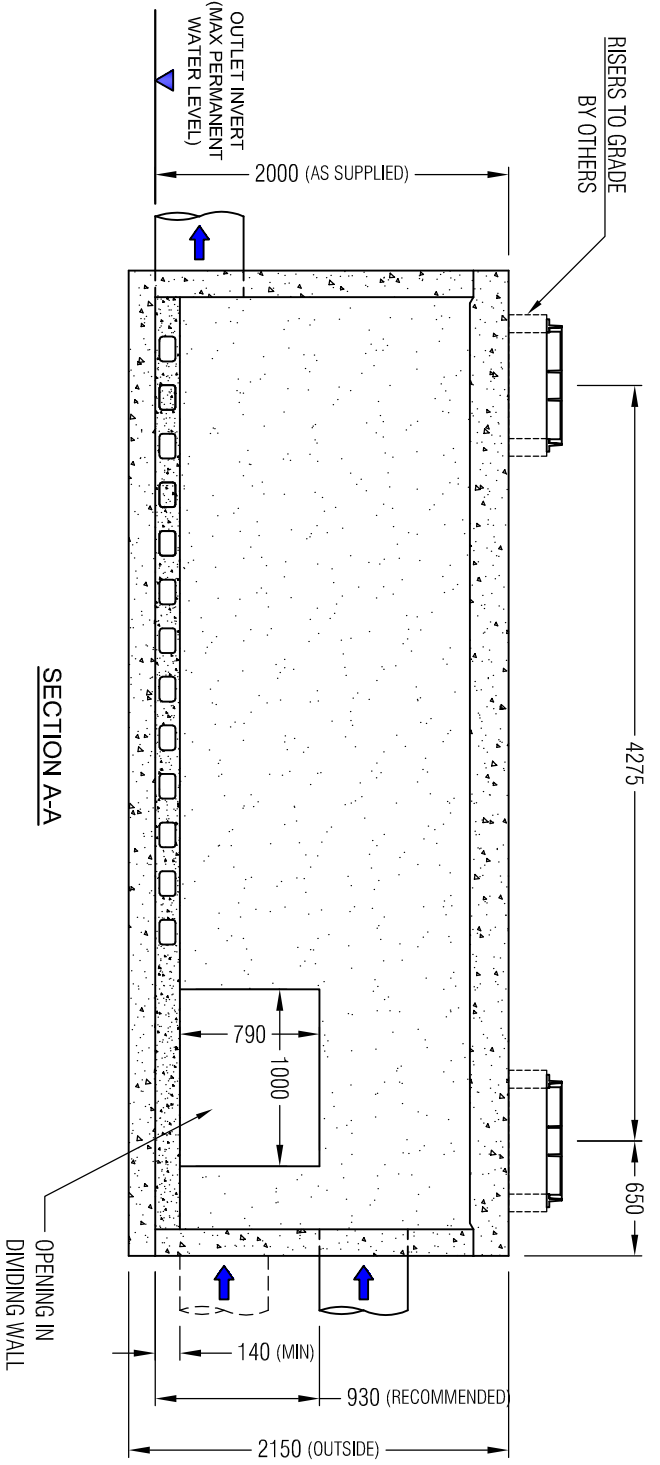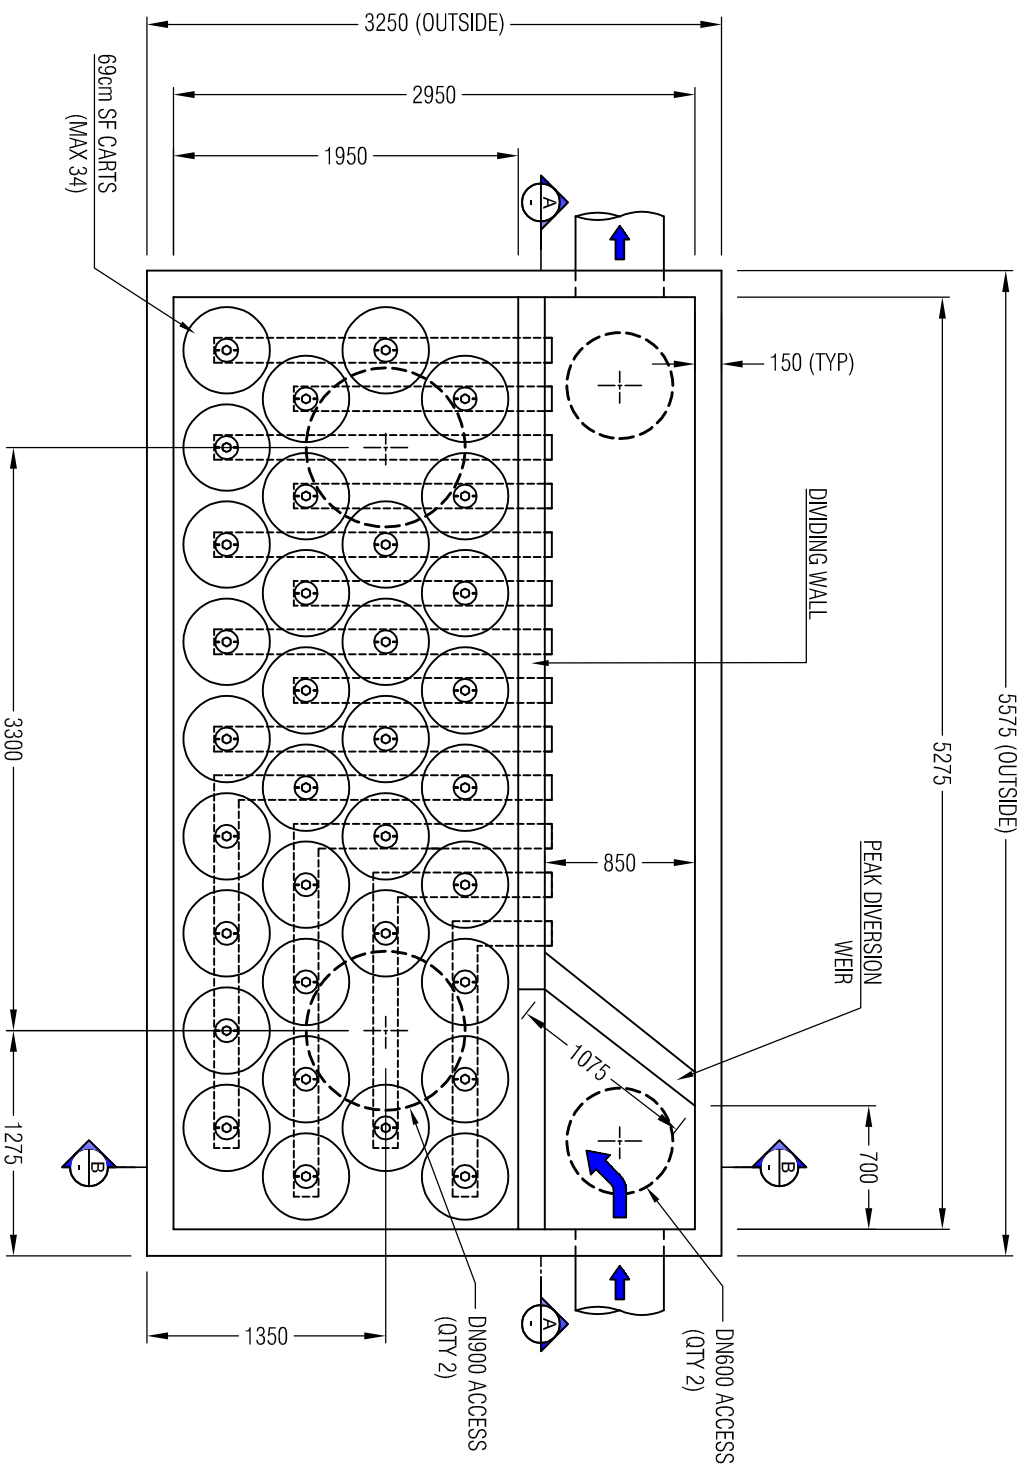

**SECTION B-B**

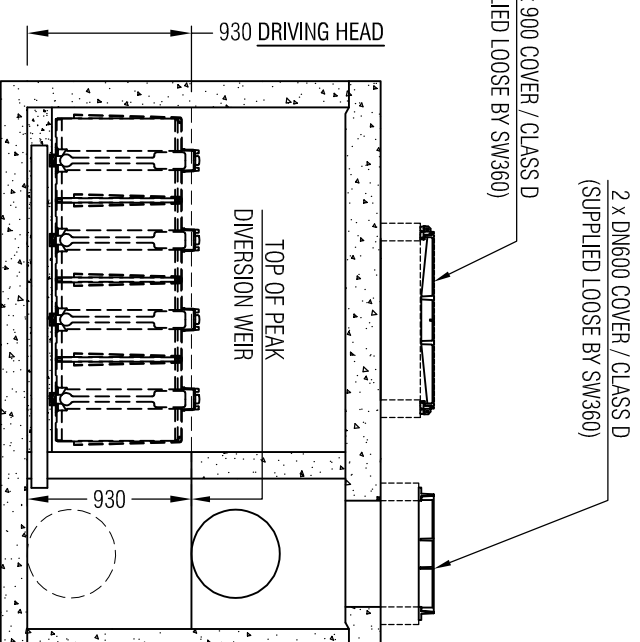

**NOTES**

- SW360 TO CONFIRM WEIGHTS AND LIFTING DETAILS PRIOR TO DELIVERY.
- UNIT SUPPLIED WITH INLET & OUTLET HOLES PRE-CORED.
- INLET AND OUTLET PIPES BY OTHERS.
- SEALING / GROUTING OF CONCRETE LID AND PIPES BY CONTRACTOR, ENSURING LOCAL CODES AND REGULATIONS ARE COMPLIED WITH.
- RISERS REQUIRED FROM VAULT LID TO ACCESS COVERS (FINISHED SURFACE LEVEL) SUPPLIED BY THE CONTRACTOR. CONTACT **0800STORMWATER** FOR RECOMMENDATIONS.
- CONTRACTOR TO TAKE APPROPRIATE MEASURES TO PROTECT CARTRIDGES FROM CONSTRUCTION RELATED EROSION RUNOFF. BACKFILL, BEDDING AND BUOYANCY DESIGN BY ENGINEER OF RECORD
- QTY OF CARTRIDGES BY ENGINEER OF RECORD.
- CONCRETE VAULT AND LID DESIGNED AND MANUFACTURED TO HN-HQ-72
- DESIGN CHECK REQUIRED WHEN COVER ABOVE LID EXCEEDS 1.0M
- OTHER CONFIGURATIONS ARE POSSIBLE. FOR REQUIREMENTS OUTSIDE OF DRAWING SPECIFICATIONS PLEASE CONTACT **0800STORMWATER**.

**SECTION A-A**



0800 STORMWATER  
sales@stormwater360.co.nz  
www.stormwater360.co.nz

**CONDITION OF USE**  
© STORMWATER360 2020  
Any unauthorised reproduction of this drawing in part or in full is prohibited

**STORMFILTER® PEAK DIVERSION  
OFF-LINE CARTRIDGE FILTRATION SYSTEM  
34 x 69cm CART PD VAULT (RIGHT INLET)  
GENERAL ARRANGEMENT**

SCALE : N.T.S. | DRG No. : SF-VPD-69-5330-R-20 | REV : 1 | DATE : 02/04/20

JOB NO. :	REV	REVISION DETAIL	DATE
PROJECT :	1	WEIGHTS ADDED	02/04/20
DRN :	G.S.	05/03/20	18/03/20
CKD :	K.J.	12/03/20	